


# PLAN DE SITUATIE

Sc. 1:500

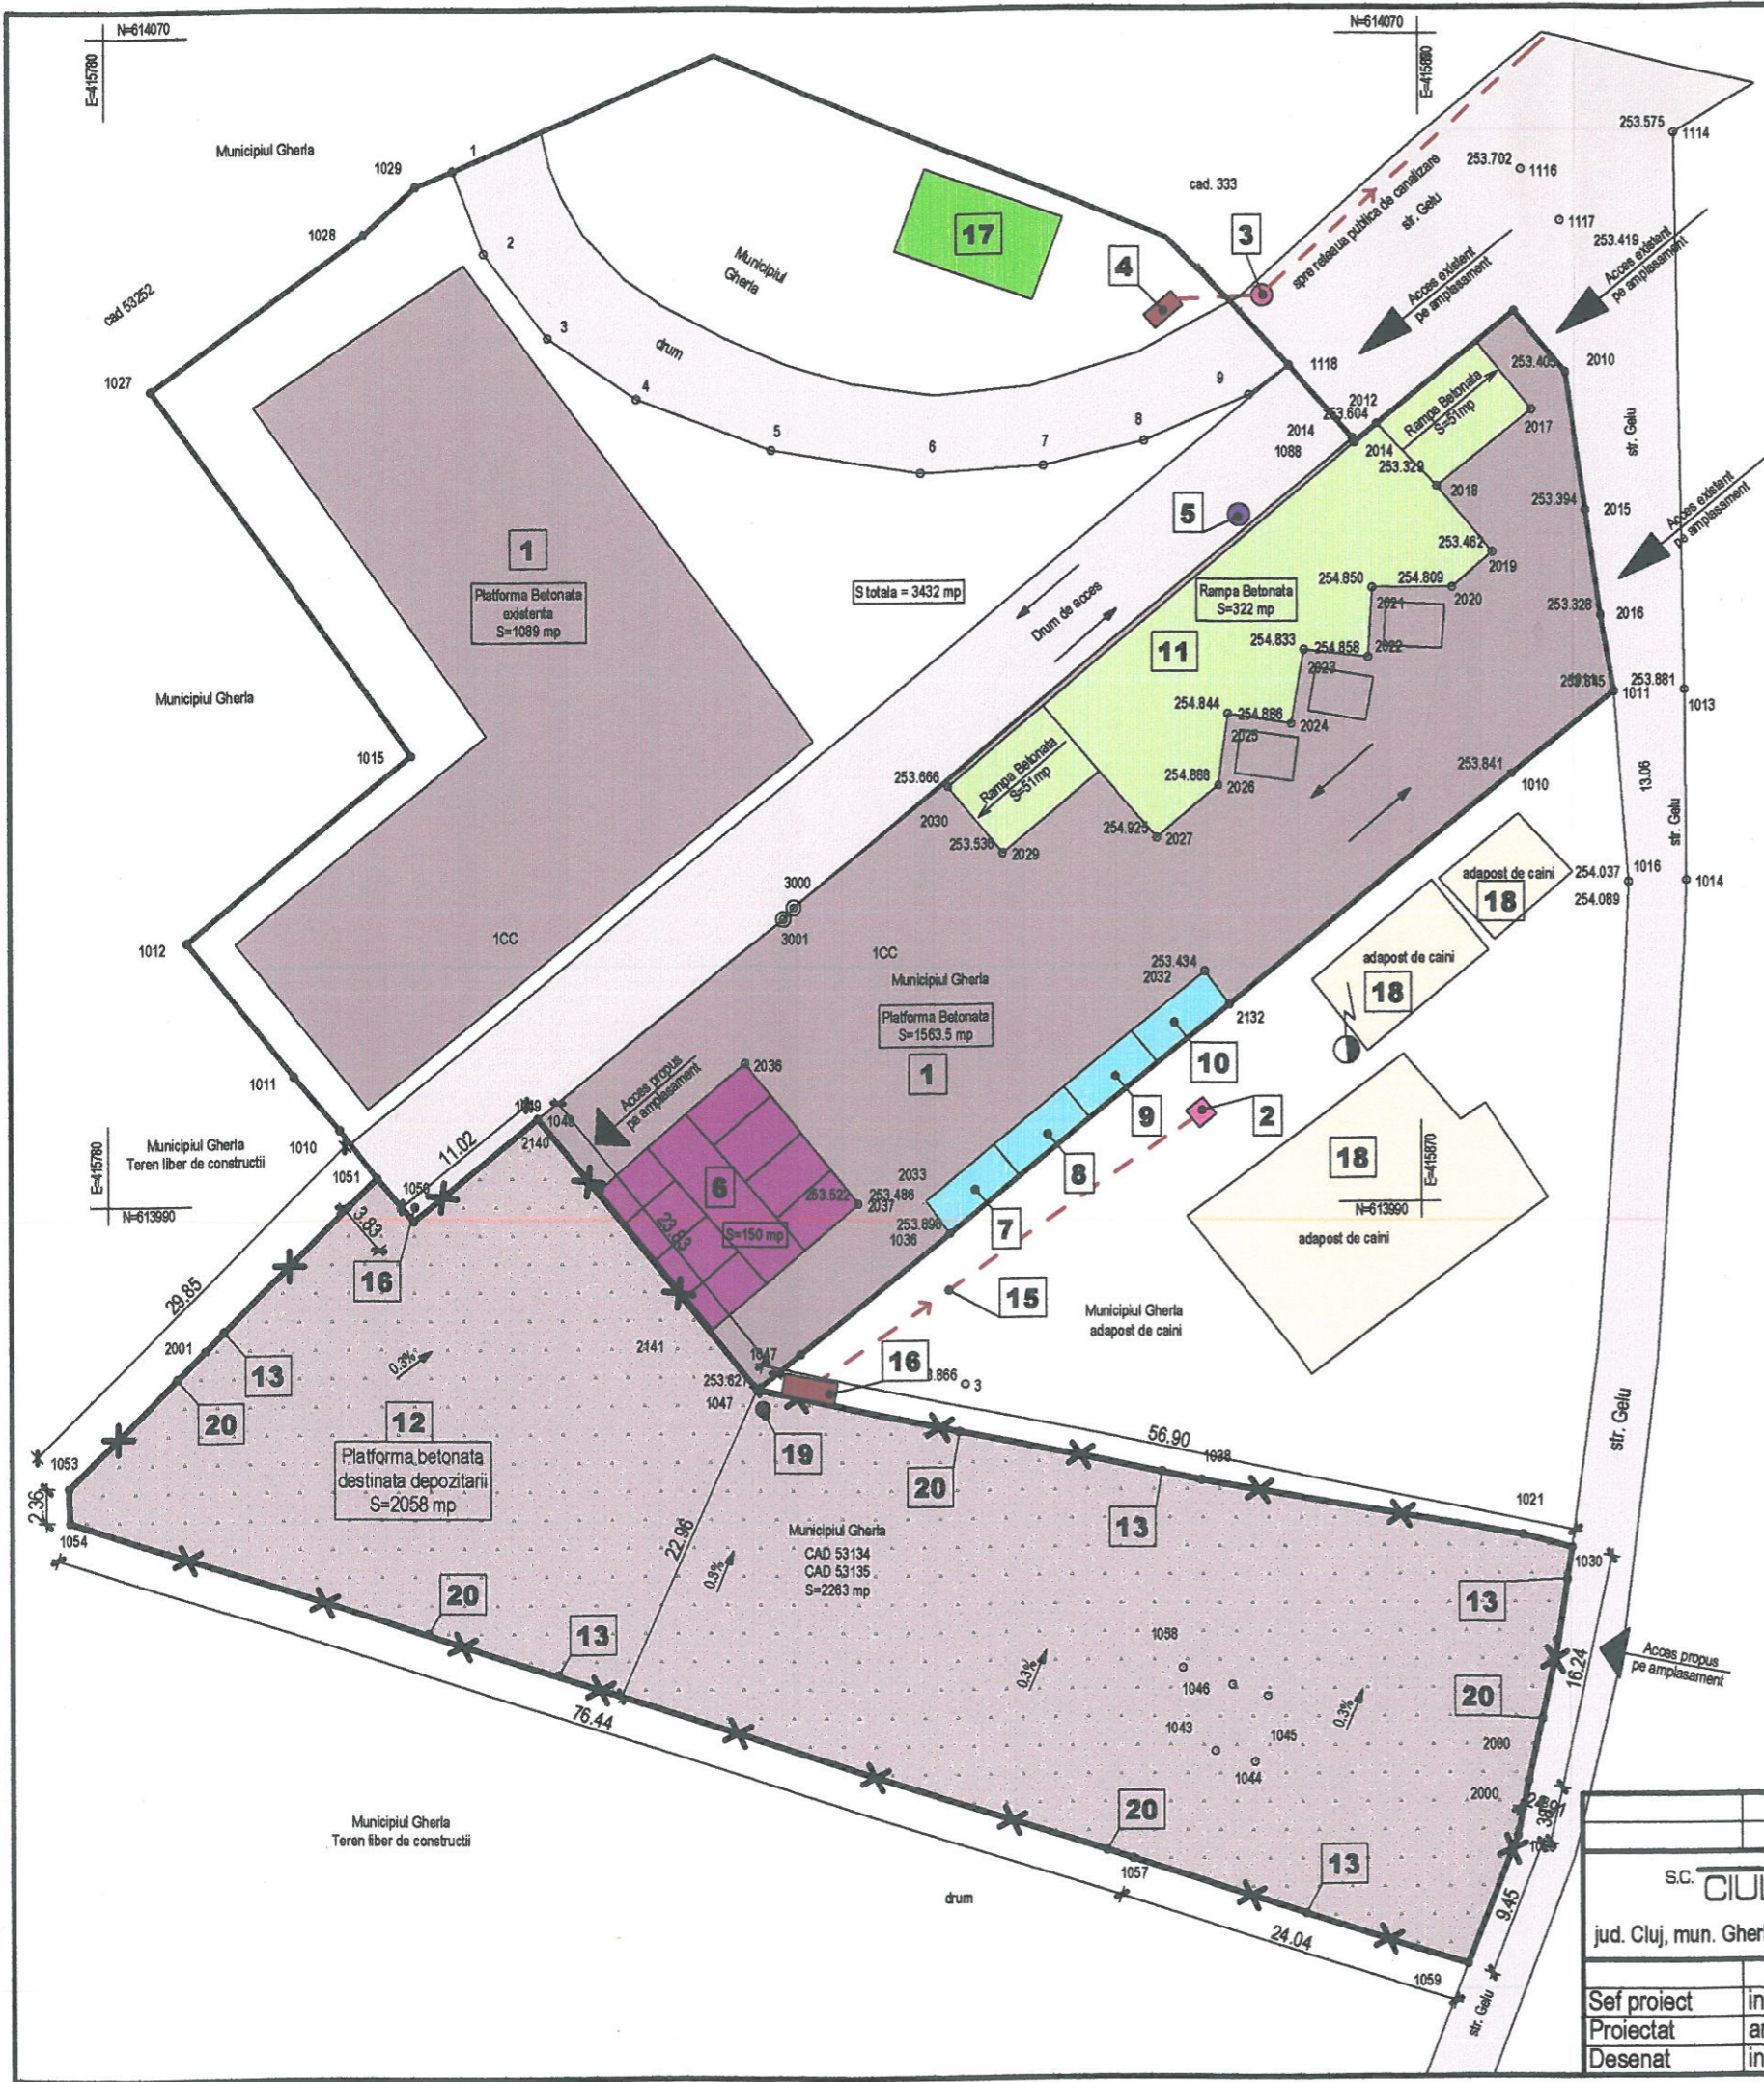

### Legenda

- 1** - platforma betonata (S=2652.50 mp) - existenta
- 2** - camine colectoare canalizare - existente
- 3** - conducta canalizare - existenta
- 4** - decantor - existent
- 5** - punct analiza indicatori fizico - chimici - existent
- 6** - sopron acoperit cu ron de depozitare temporara a materialelor recuperate (S=150 mp) - existent
- 7** - vestiar - existent
- 8** - grup sanitar - existent
- 9** - birou tip 2 - existent
- 10** - birou tip 1 - existent
- 11** - rampa betonata (S=424 mp) - existenta
- 12** - platforma betonata (S=2058 mp) - propusa
- 13** - bordura beton - propusa
- 14** - camine colectoare canalizare - propuse
- 15** - conducta canalizare - propusa
- 16** - decantor - propus
- 17** - depozitare DEEE - existent
- 18** - adapost de caini
- 19** - gura de scurgere - propusa
- 20** - imprejmuire propusa



Numele	Semn.	Carnta	Referat / Expertiza tehnica Nr. data	Faza: P.T.
S.C. CIULEI PROIECT S.R.L.		EXTINDERE FACILITATE STOCARE TEMPORARA DESEURI MENAJERE Mun. Gherla, str. Gelu, f.n. jud. Cluj		
jud. Cluj, mun. Gherla, str. Bobalna, nr. 577, tel: 0264 - 241881		Beneficiar: Municipiul Gherla		
Sef proiect	ing. Ioana Suci Ciulei	Scara 1:500	PLAN DE SITUATIE conform D.S.1/10.04.2017	Nr. pr. 36/2015
Proiectat	arh. Sorin Cosoveanu	Data: 2017		Nr. pl.
Desenat	ing. Bogdan Suci Ciulei			